




SOUTH 'G' STREET

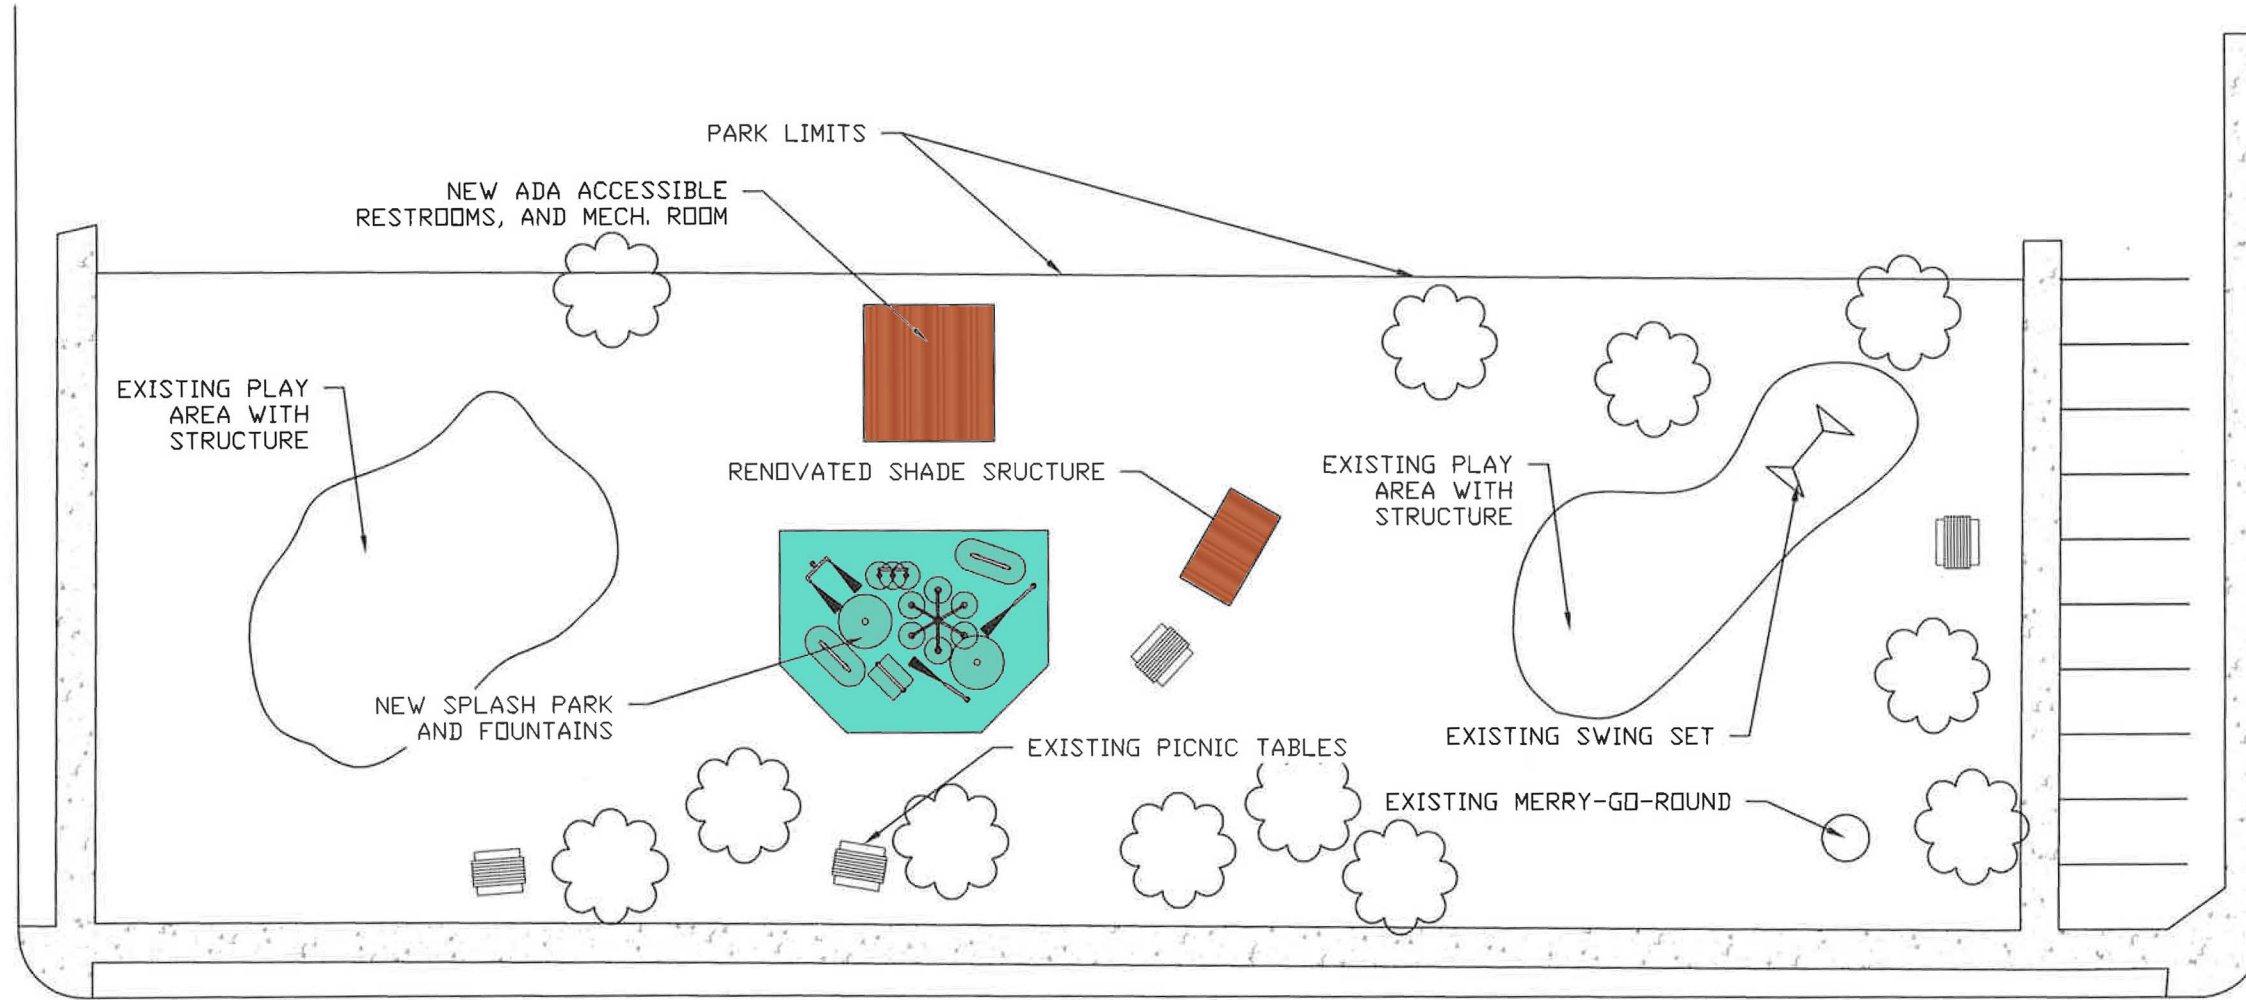

SOUTH 7TH STREET

SOUTH 'F' STREET (HIGHWAY 395)

REVISION	BY

ANDERSON ENGINEERING AND SURVEYING, INC.
 P.O. BOX 28 LAKEVIEW, OREGON 97630
 (541) 947-4407
 FAX: 947-2321

FOR:
 TOWN OF LAKEVIEW
 525 N 1st ST
 LAKEVIEW OR. 97630
 (541) 947-2029

MCDONALD PARK SITE PLAN
TOWN OF LAKEVIEW
MCDONALD PARK

DATE: 04-20-20
 SCALE: 1" = 30'
 DWG. BY: J.E.H.
 JOB: 2020-009
 FILE: MCDONALD
 PAGE 1 OF 1